


NOTES

1. DO NOT SCALE FROM THIS DRAWING.
2. FOR GENERAL NOTES SEE DRAWING NO BSC000.
3. FOR STRUCTURAL NOTES SEE DRAWING NO 4911/S05

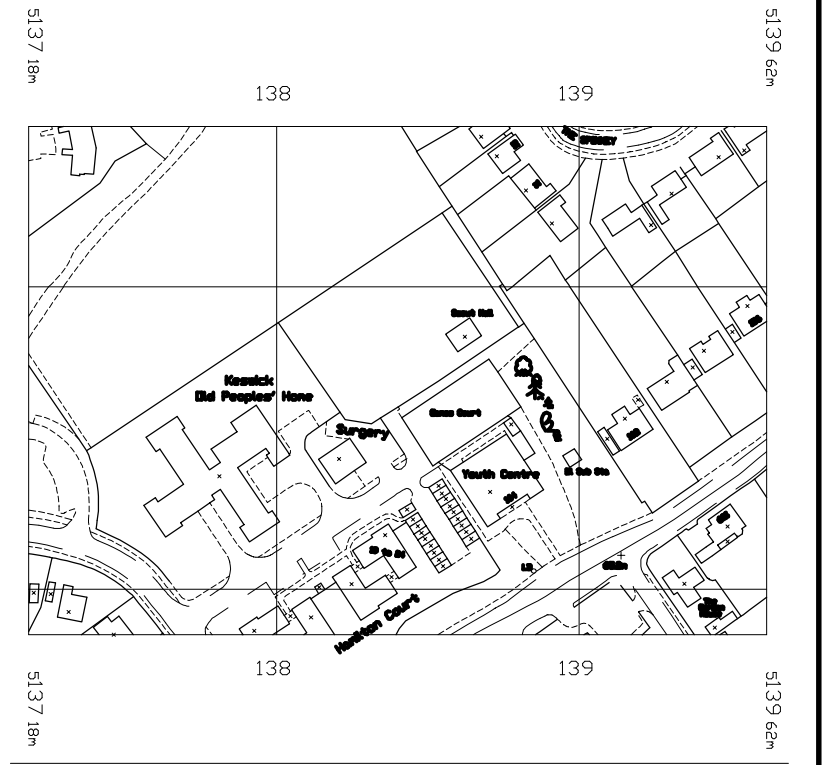

KEY PLAN
SCALE: 1:2500

DRAWING No. BSC/01A			
A	6/3/2008	TENDER ISSUE	MJD
rev	date	amendment	by
Drawn	MJD	Scale	1:100 at A1
Checked		Date	January 2008

TITLE
SITE LAYOUT AND KEY PLAN

JOB
BOOKHAM SCOUTING CENTRE

CLIENT
BOOKHAM SCOUTING CENTRE COMMITTEE



DRAWING No.	BSC/01A
-------------	----------------

TENDER DRAWING