



SECTION B-B

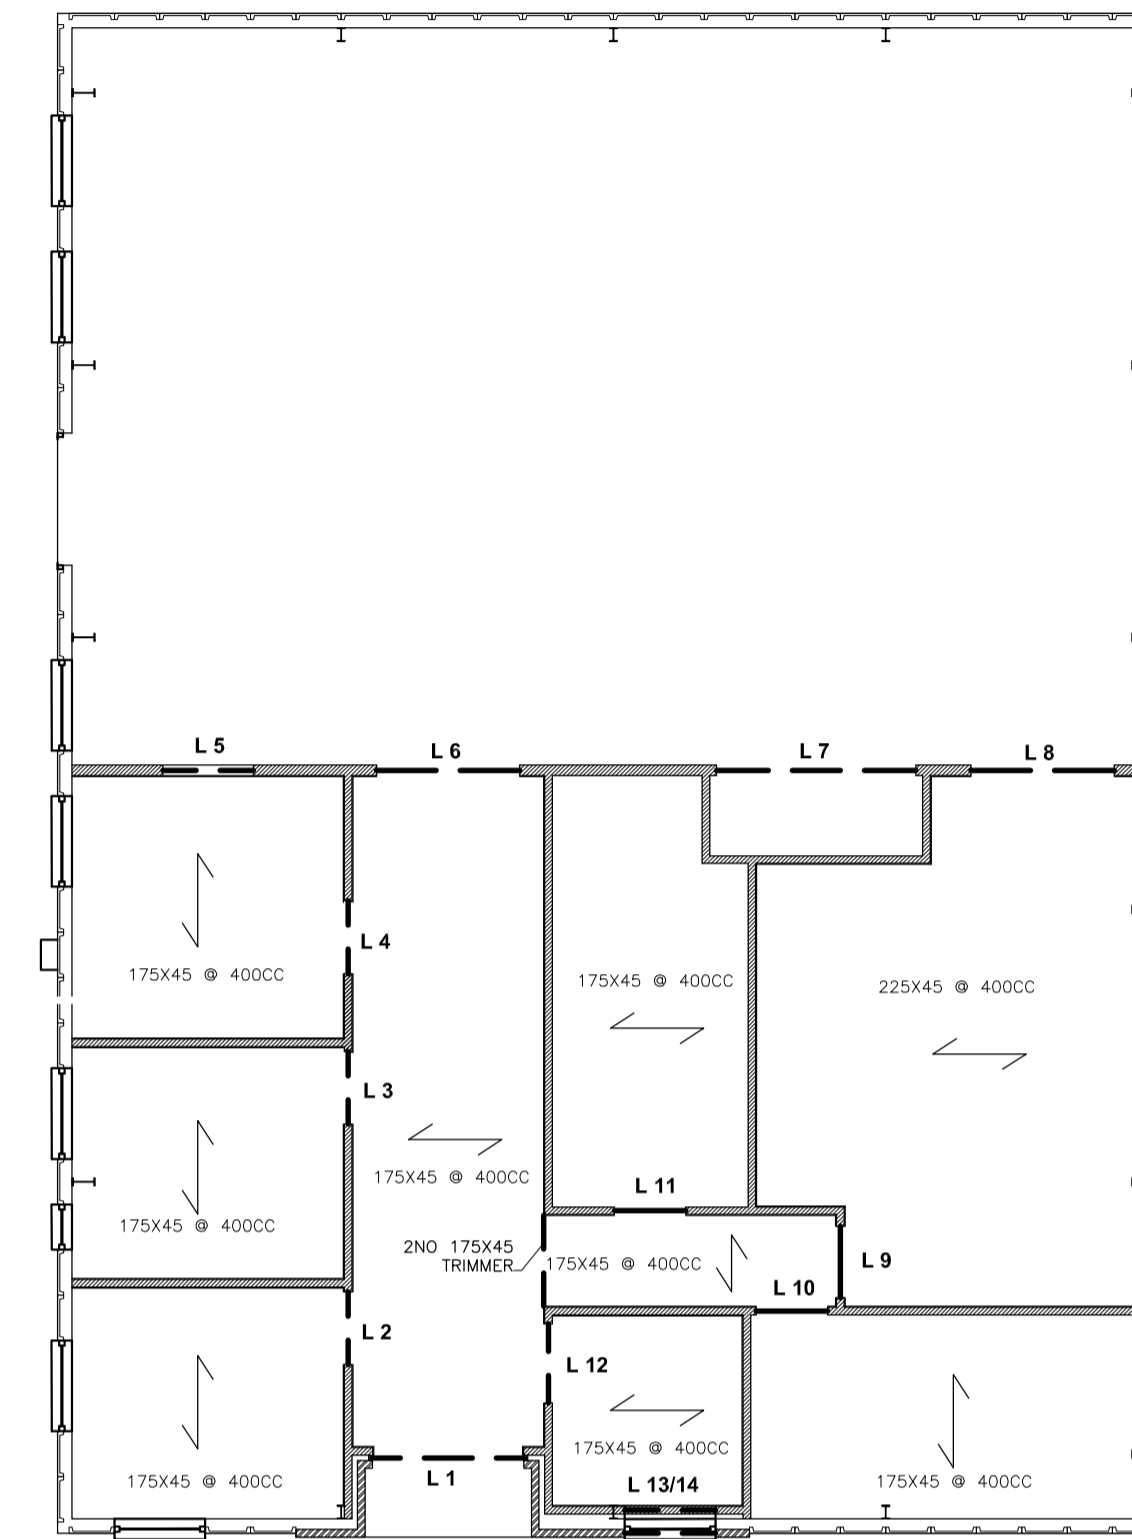

JOISTS AND LINTELS

No	Type	Ref	Size	Length
L1	Catnic steel	GC70/100		2300
L2	Armstrong precast concrete	PSL2	100x150	1300
L3	Armstrong precast concrete	PSL2	100x150	1300
L4	Armstrong precast concrete	PSL2	100x150	1300
L5	Armstrong precast concrete	PSL4	140x215	1500
L6	Armstrong precast concrete	PSL4	140x215	2200
L7	Armstrong precast concrete	PSL4	140x215	2950
L8	Armstrong precast concrete	PSL4	140x215	2200
L9	Armstrong precast concrete	PSL2	100x150	1300
L10	Armstrong precast concrete	PSL2	100x150	1300
L11	Armstrong precast concrete	PSL2	100x150	1300
L12	Armstrong precast concrete	PSL2	100x150	1350
L13	Armstrong precast concrete	PSL2	100x150	1500
L14	Catnic steel	CN48		1500

LINTEL SCHEDULE

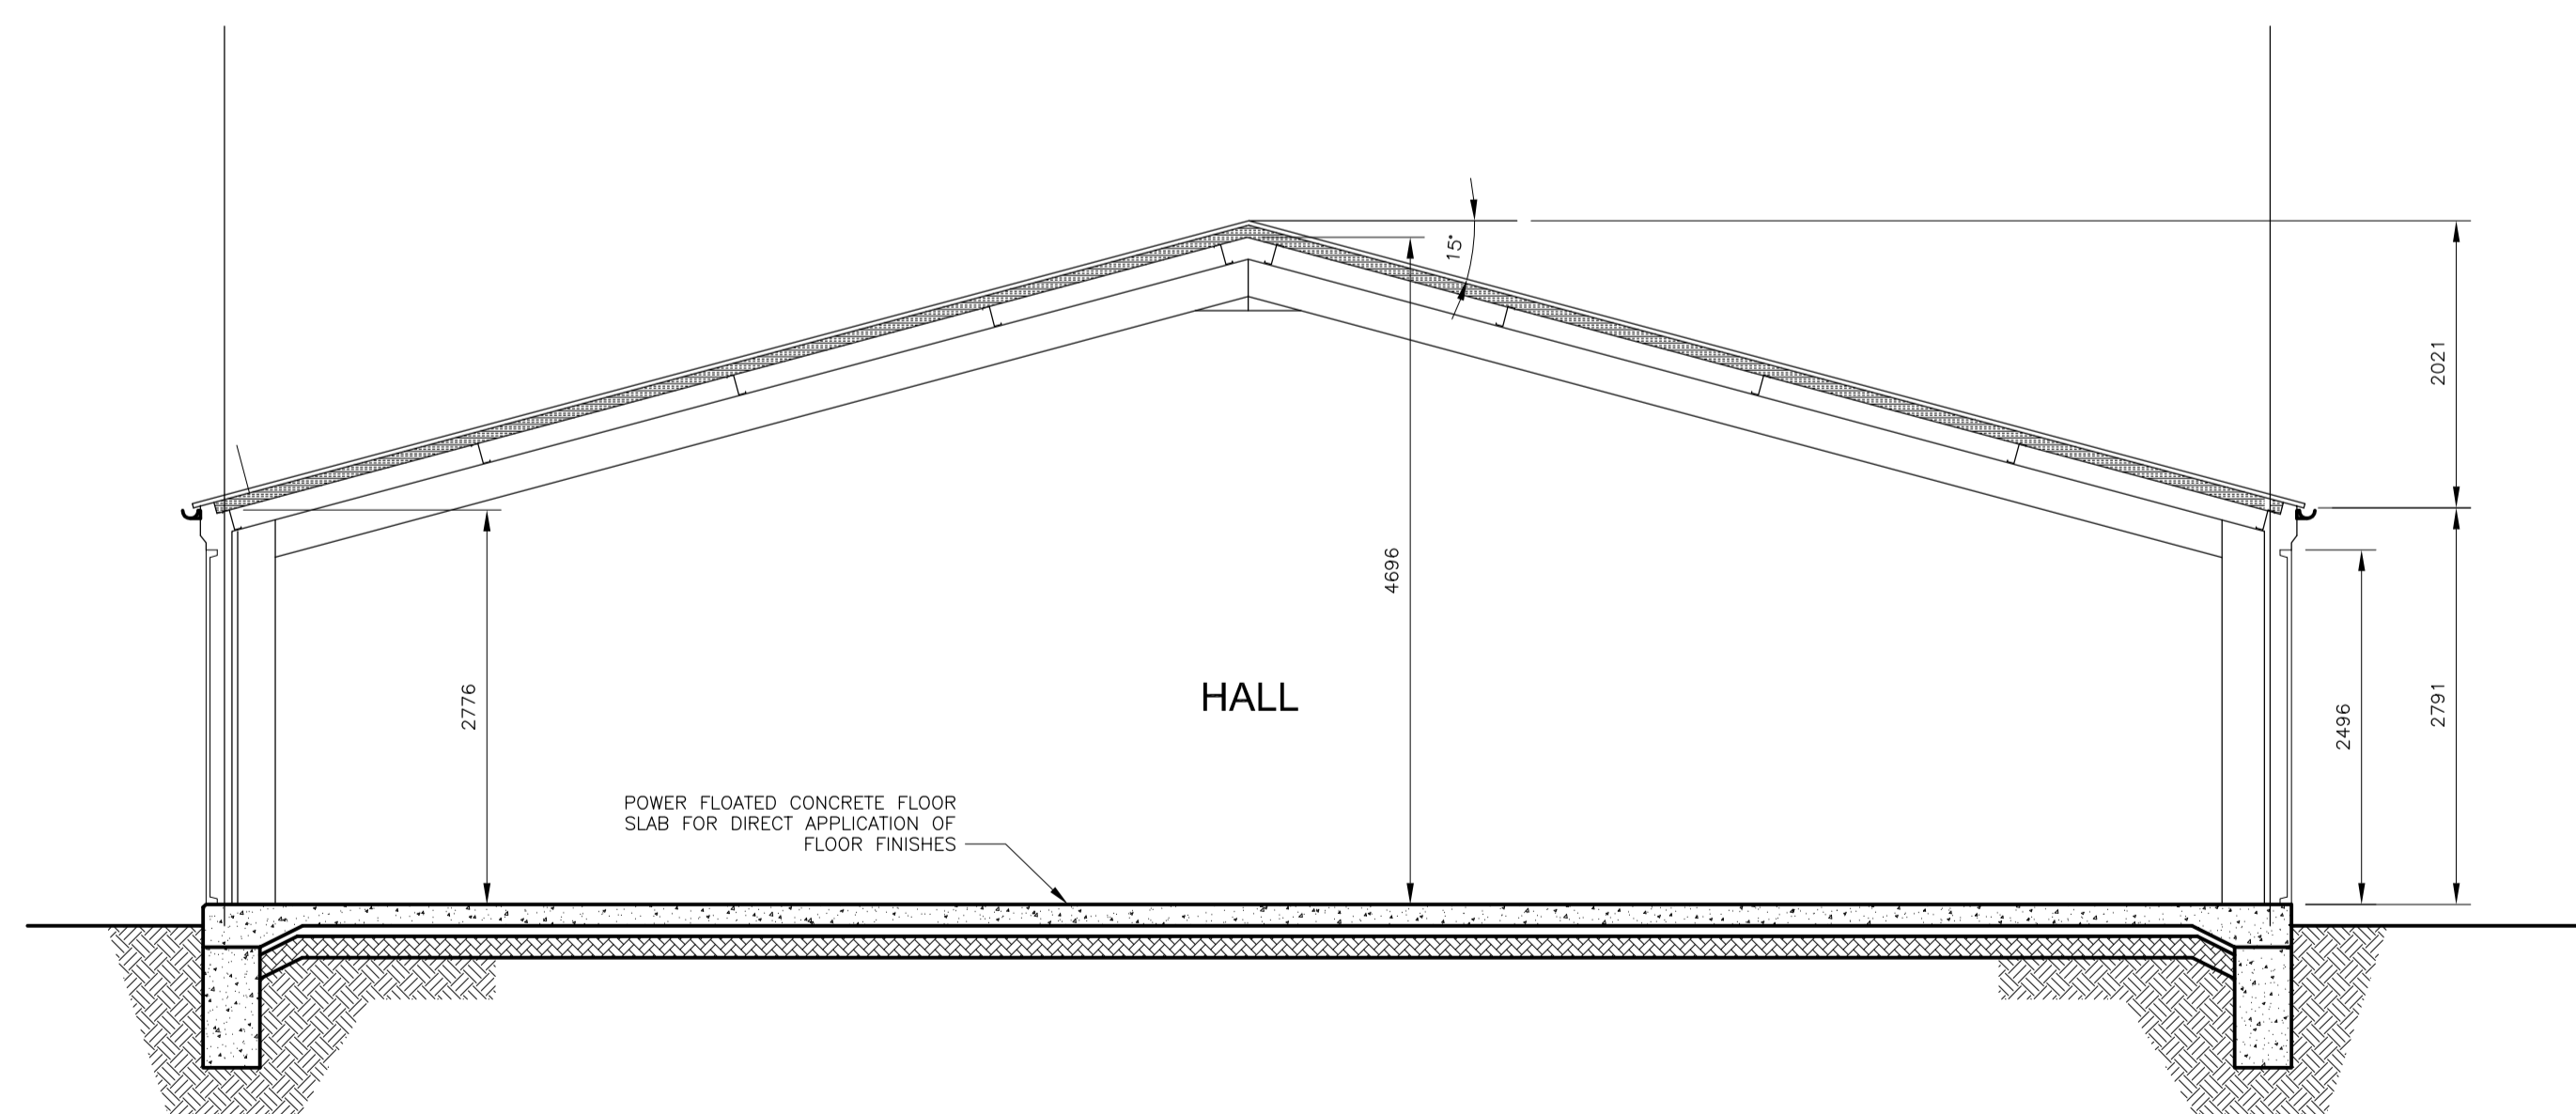

SECTION A-A

NOTES

- DO NOT SCALE FROM THIS DRAWING.
- FOR GENERAL NOTES SEE DRAWING NO BSC/00.
- FOR STRUCTURAL NOTES SEE DRAWING NO 4911/S05.

DRAWING No. **BSC/03A**

A	6/3/2008	TENDER ISSUE	MJD
rev	date	amendment	by

Drawn **MJD** Scale **1:50, 1:100 at A1**
 Checked **January 2008**

TITLE
SECTIONS - SHEET 1

JOB
BOOKHAM SCOUTING CENTRE

CLIENT
BOOKHAM SCOUTING CENTRE COMMITTEE



TENDER DRAWING

DRAWING No. **BSC/03A**